



【配置図】

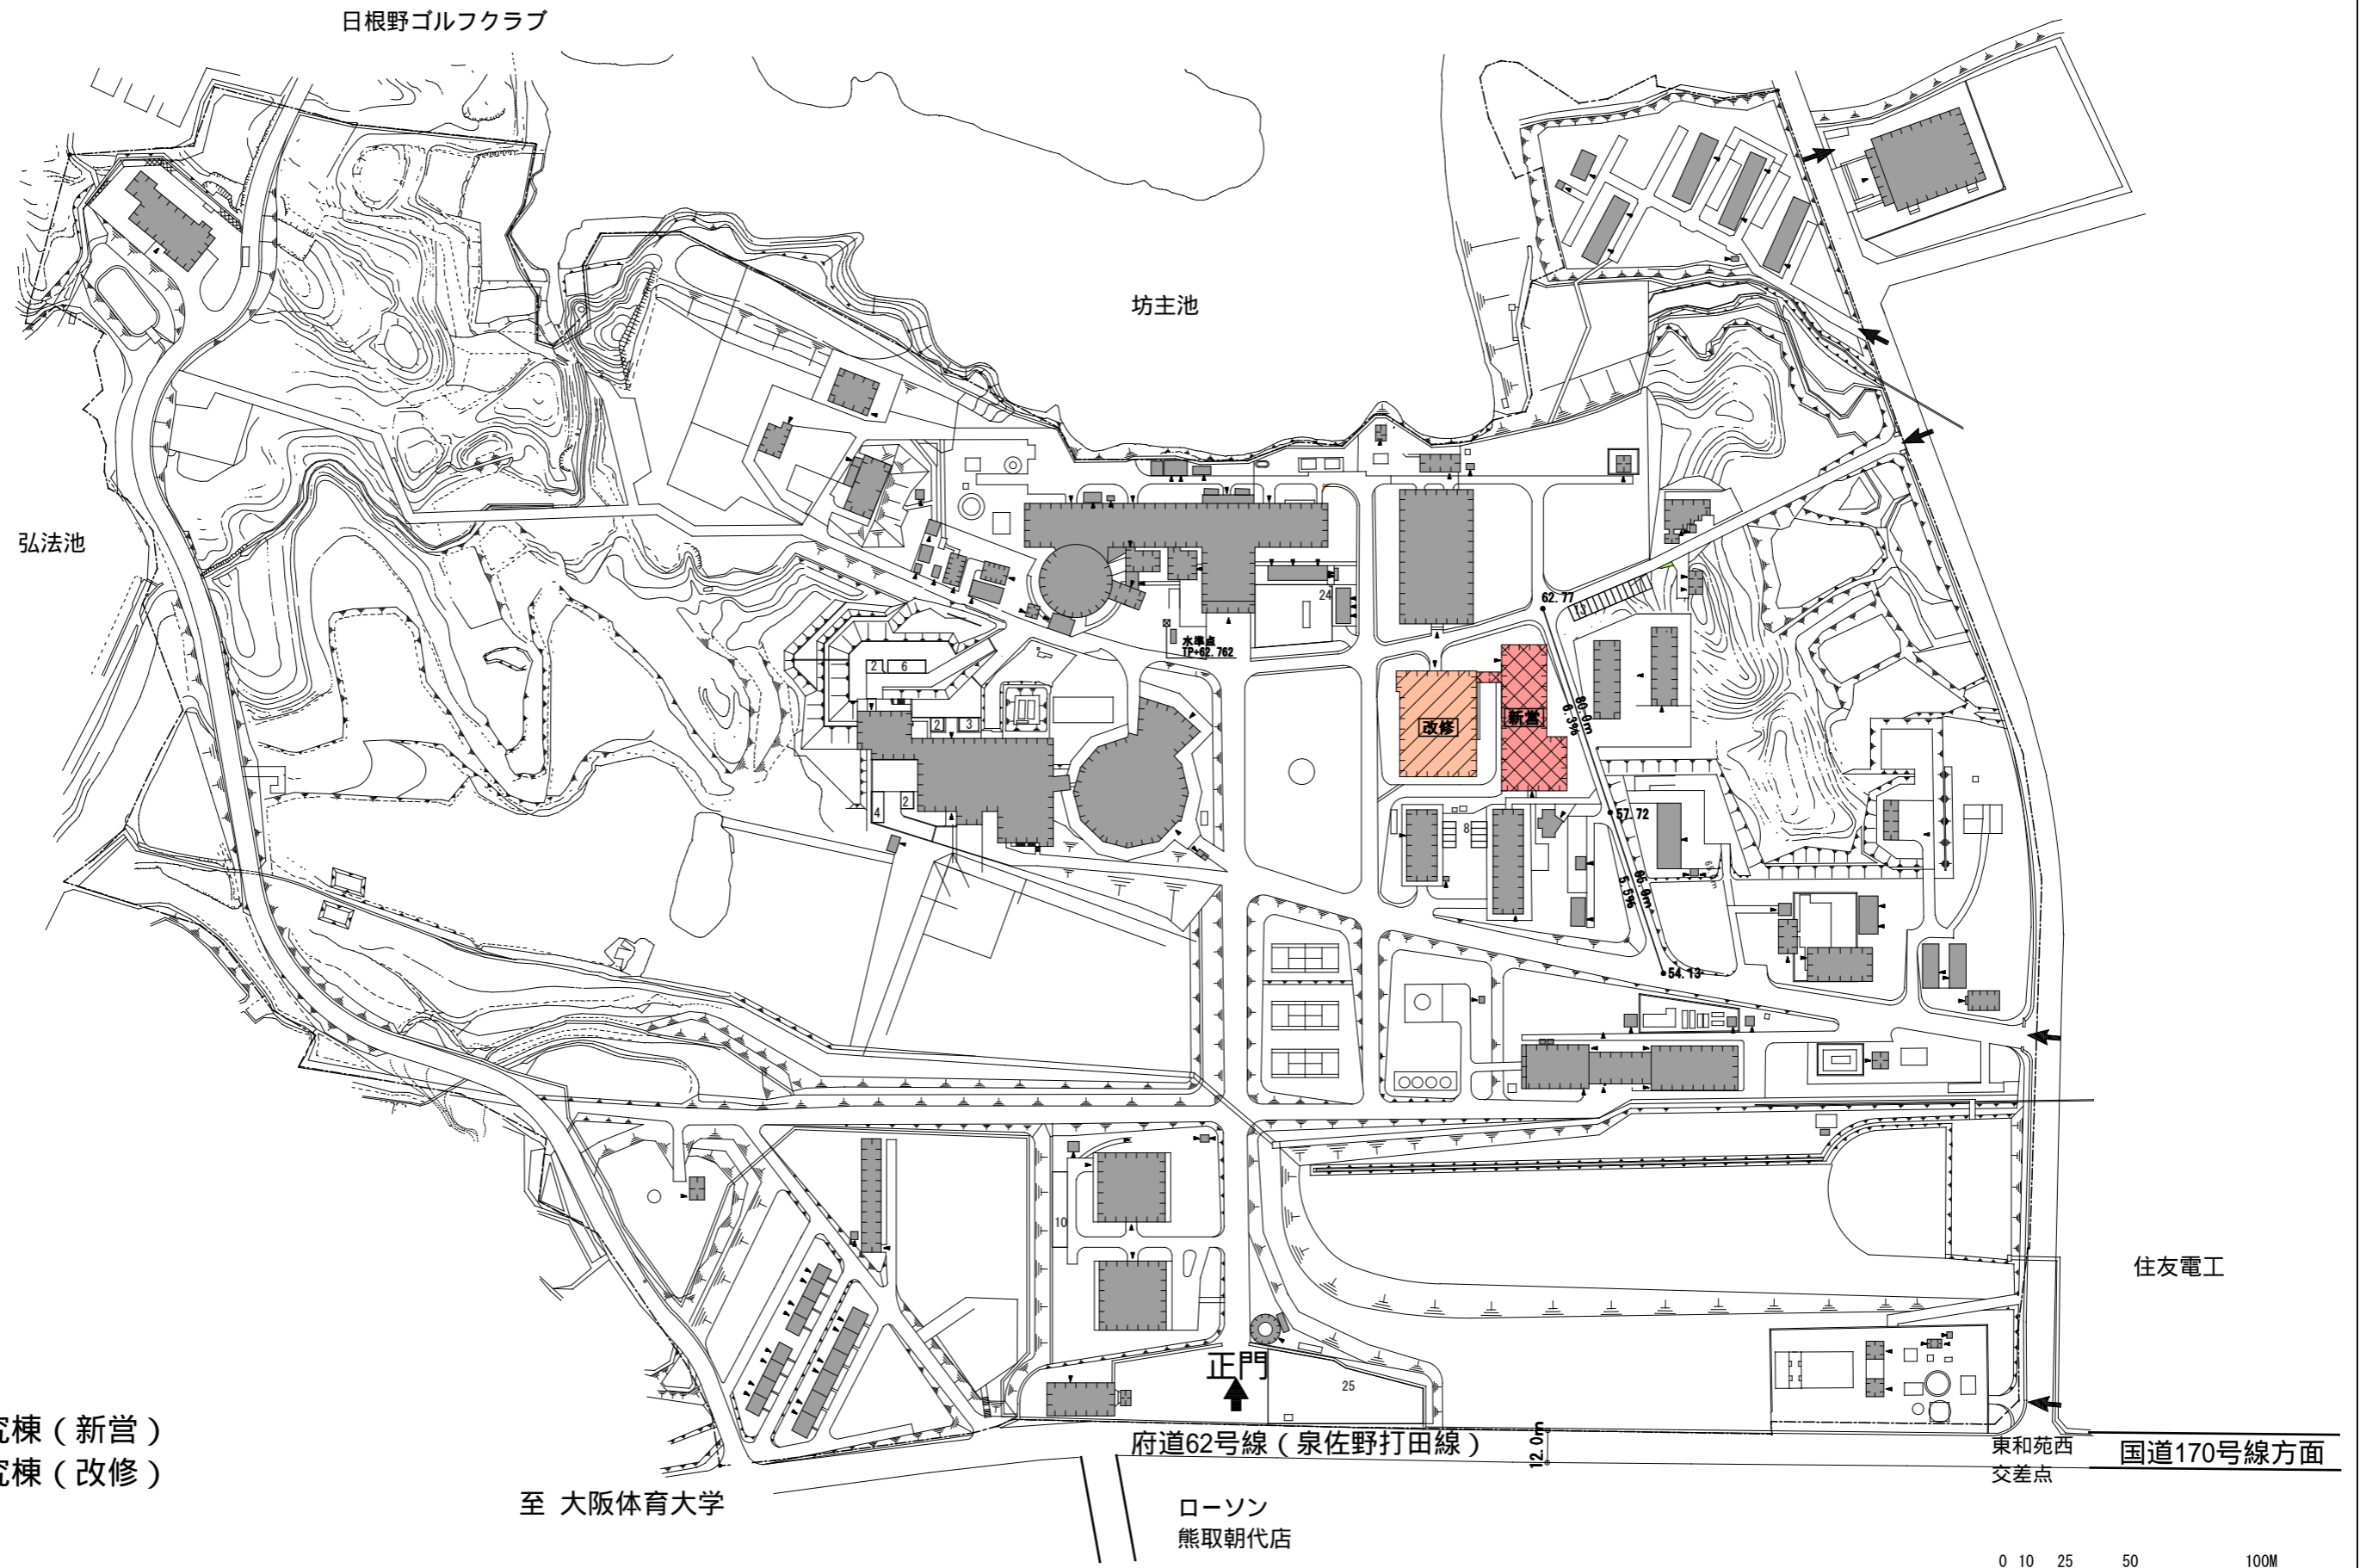

- 凡例
- 第二研究棟 (新営)
 - 第一研究棟 (改修)

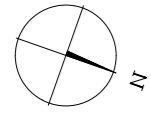